



923100002R290C07.dwg 09/20/2005 08:13 Layout 040

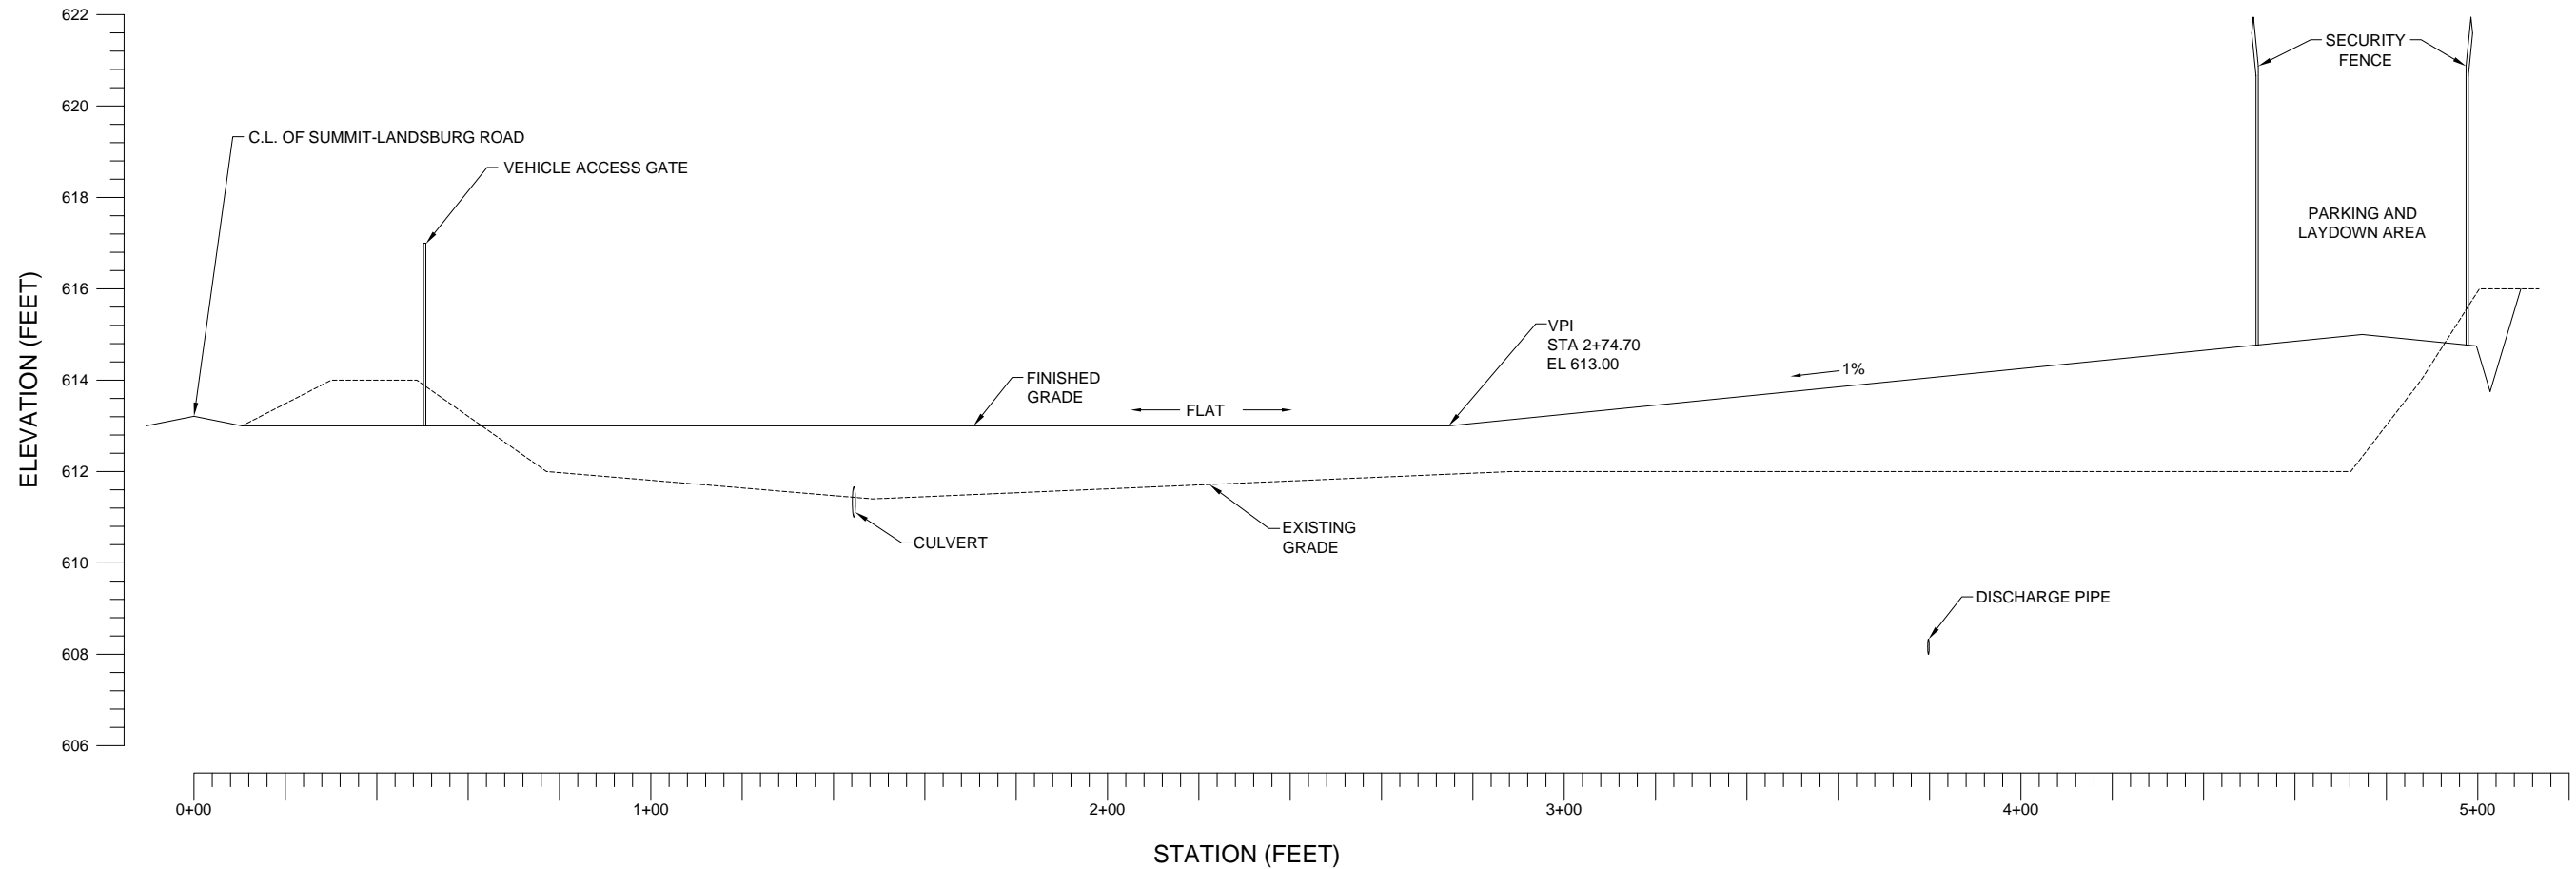

A
020

**ACCESS ROAD
PROFILE AT CENTERLINE**


0 20 40
HORIZONTAL SCALE IN FEET
VERTICAL EXAGGERATION: 10X

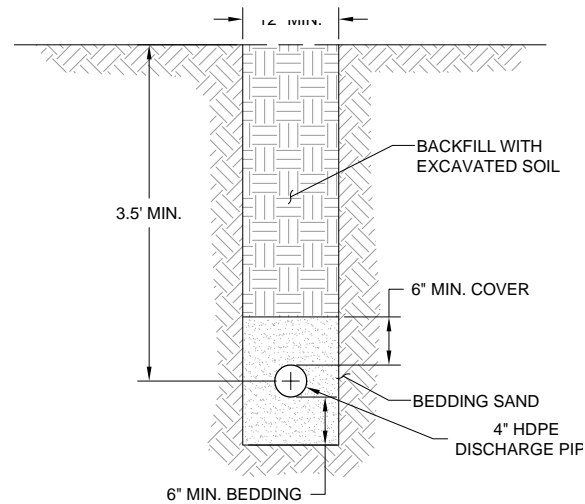

C
020

**TYPICAL DISCHARGE
PIPE TRENCH SECTION**

0 1 2
SCALE IN FEET

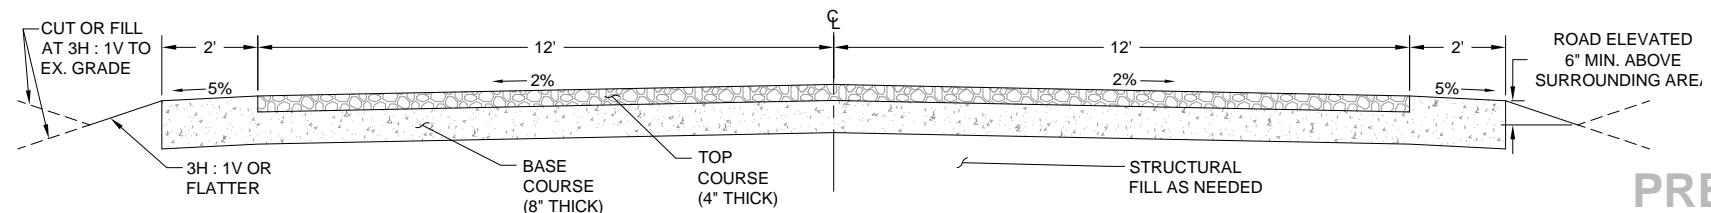


B
020

**TYPICAL ACCESS
ROAD SECTION**

0 2 4
SCALE IN FEET

**PRELIMINARY DESIGN
NOT FOR CONSTRUCTION**

A	-	ISSUED FOR REVIEW		FSS	-
REV.	DATE	DESCRIPTION		DR BY	CHK BY
<div>Golder Associates</div>					
SCALE: AS SHOWN		PROJECT NO.: 923-1000-002		PHASE NO.: R290	
DES BY	SRV/FSS	PROJECT: LANDSBURG MINE SITE - CONTINGENT GROUNDWATER TREATMENT SYSTEM			
DR BY	SRV	SHEET TITLE:			
CHK BY	FSS	PROFILES AND SECTIONS			
RVW BY	DJM				
FIGURE 6				SHEET: x OF x	
				DRAWING NO.	
				040	
				B	